
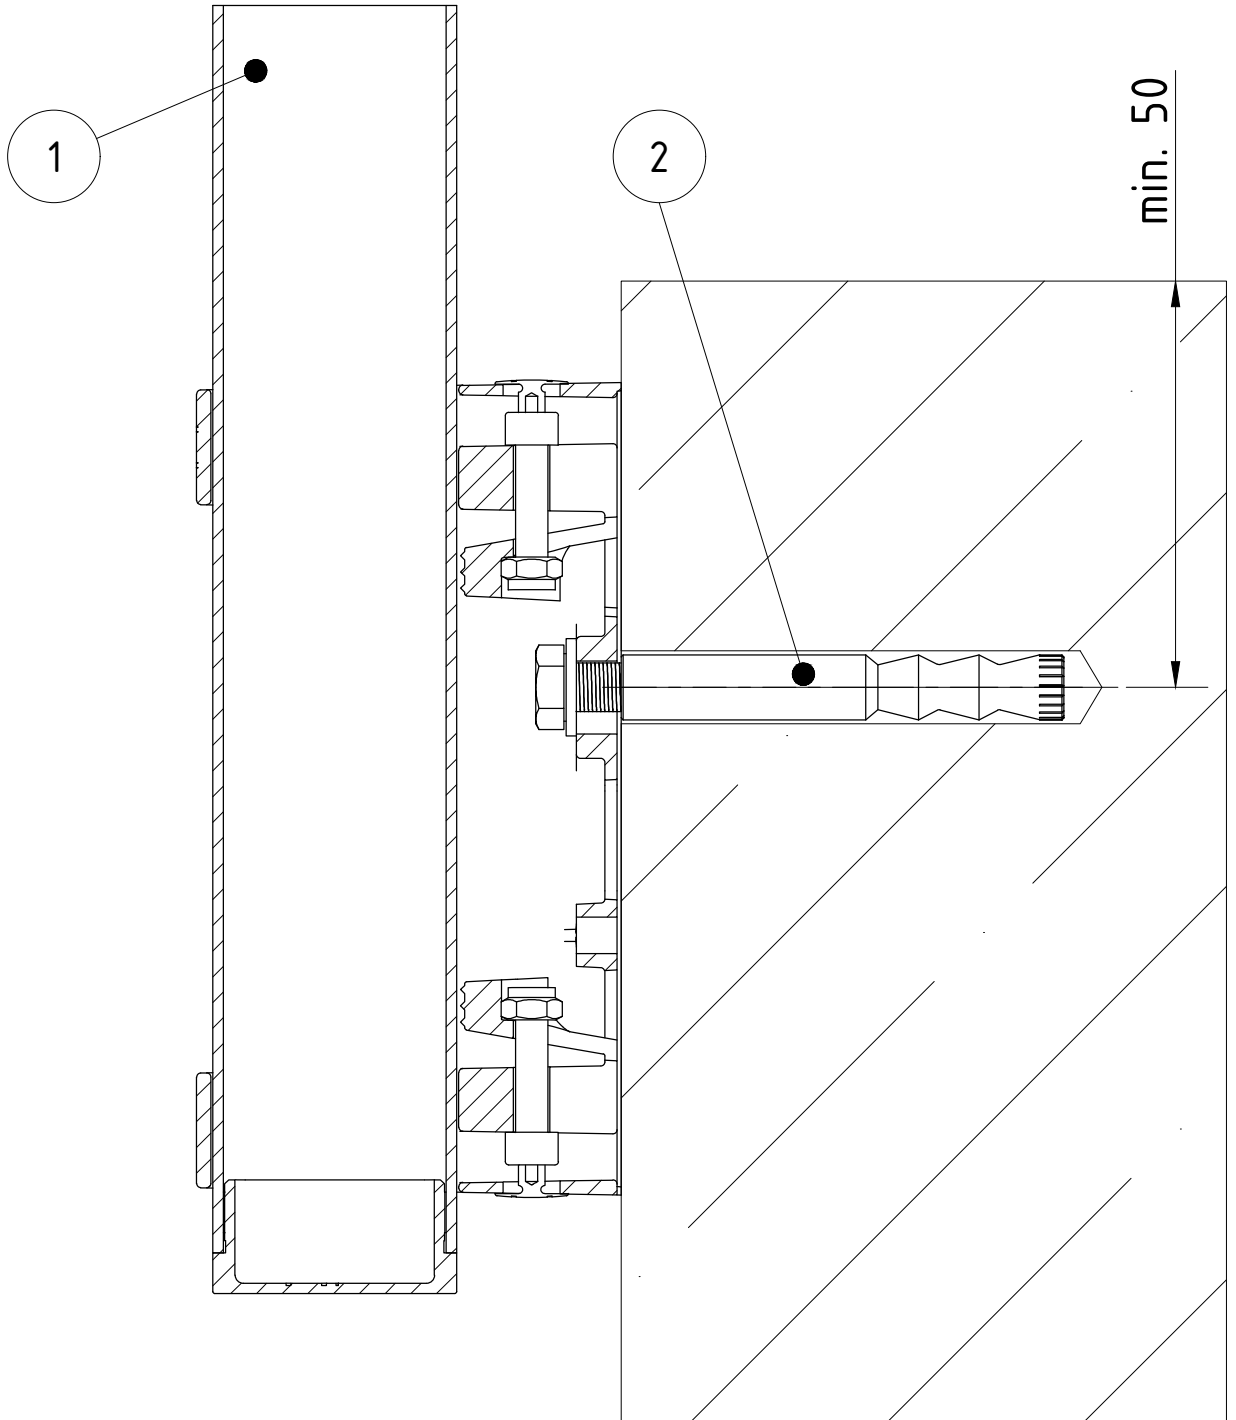


۱- کامپوننت کد TS - 07

۲- انکر بولت

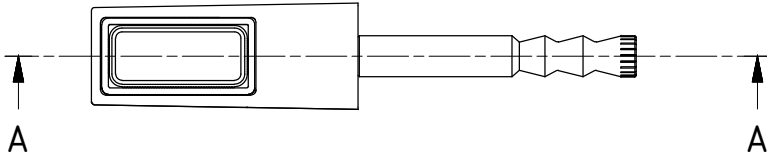

PROJECT NAME :

SYSTEM : TS - 07

CLIENT COMPANY :

DETAIL DESIGN BY : Technical Office of TSCO

ARCHITECT :

UNIT : MM

PROJECT CODE :

DATE :

DRAW TITLE :

REV : 0

A-

